



Cross-sectional view of a standard drainfield, along with trench dimensional installation requirements

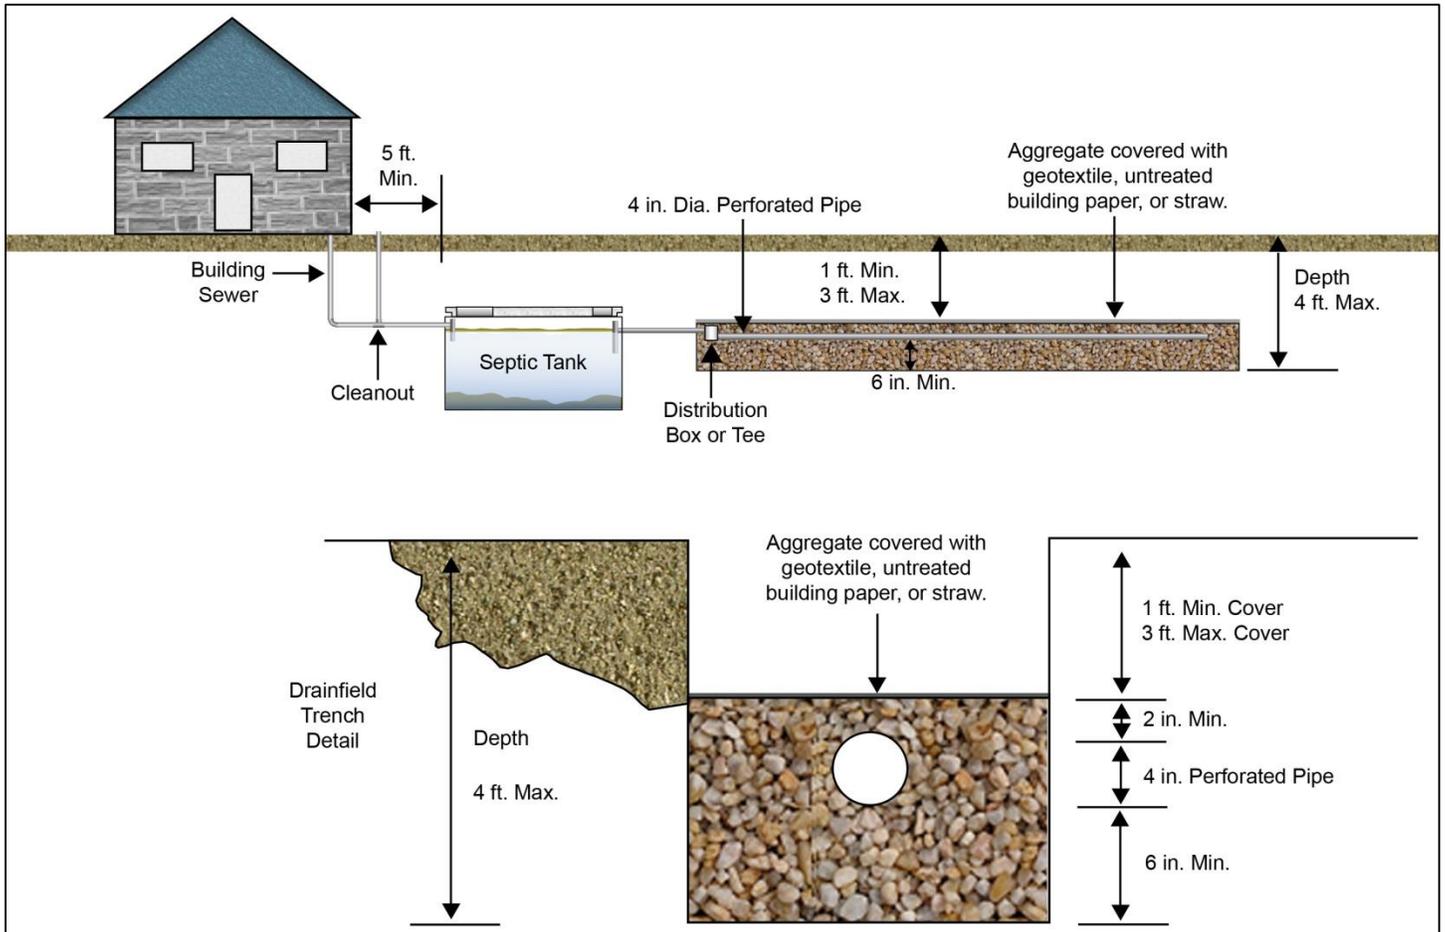

Major horizontal separation distance requirements for a standard drainfield

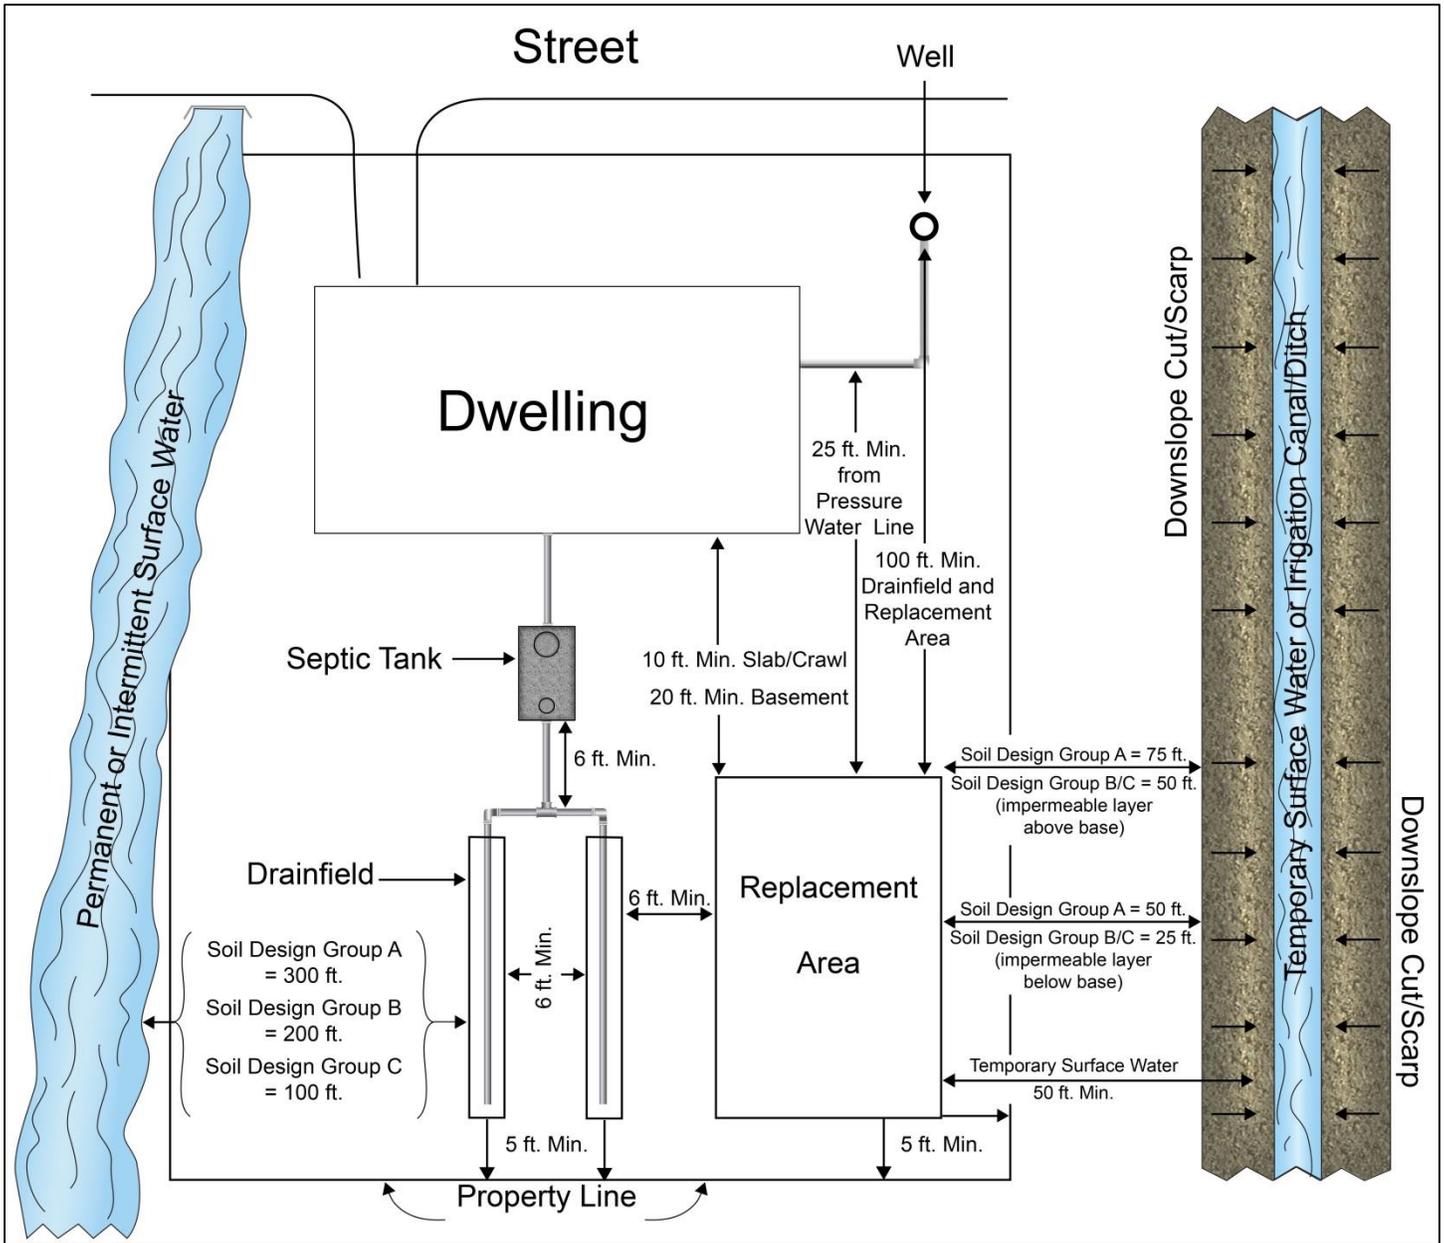

Major horizontal separation distance requirements for a septic tank

